

MARION COUNTY SURVEYOR'S OFFICE


SECTION CORNER RECORD

DEBRA S. JENKINS
MARION COUNTY SURVEYOR

SEC. 27 TWN. 15_N RNG. 3_E

BRYAN F. CATLIN, PLS
TECHNICAL SUPERVISOR

Date: 10-12-09
Party Chief: Wilcoxen
Crew: Finney
Type of Marker: 4"x4" concrete monument
Method of Establishment: County: Fd per Cripe job #B-4225
IN S.P.C. E Zone, NAD 83
Name: 15032701
N: 496 758.048 9(m)
E: 54 577.966 2(m)

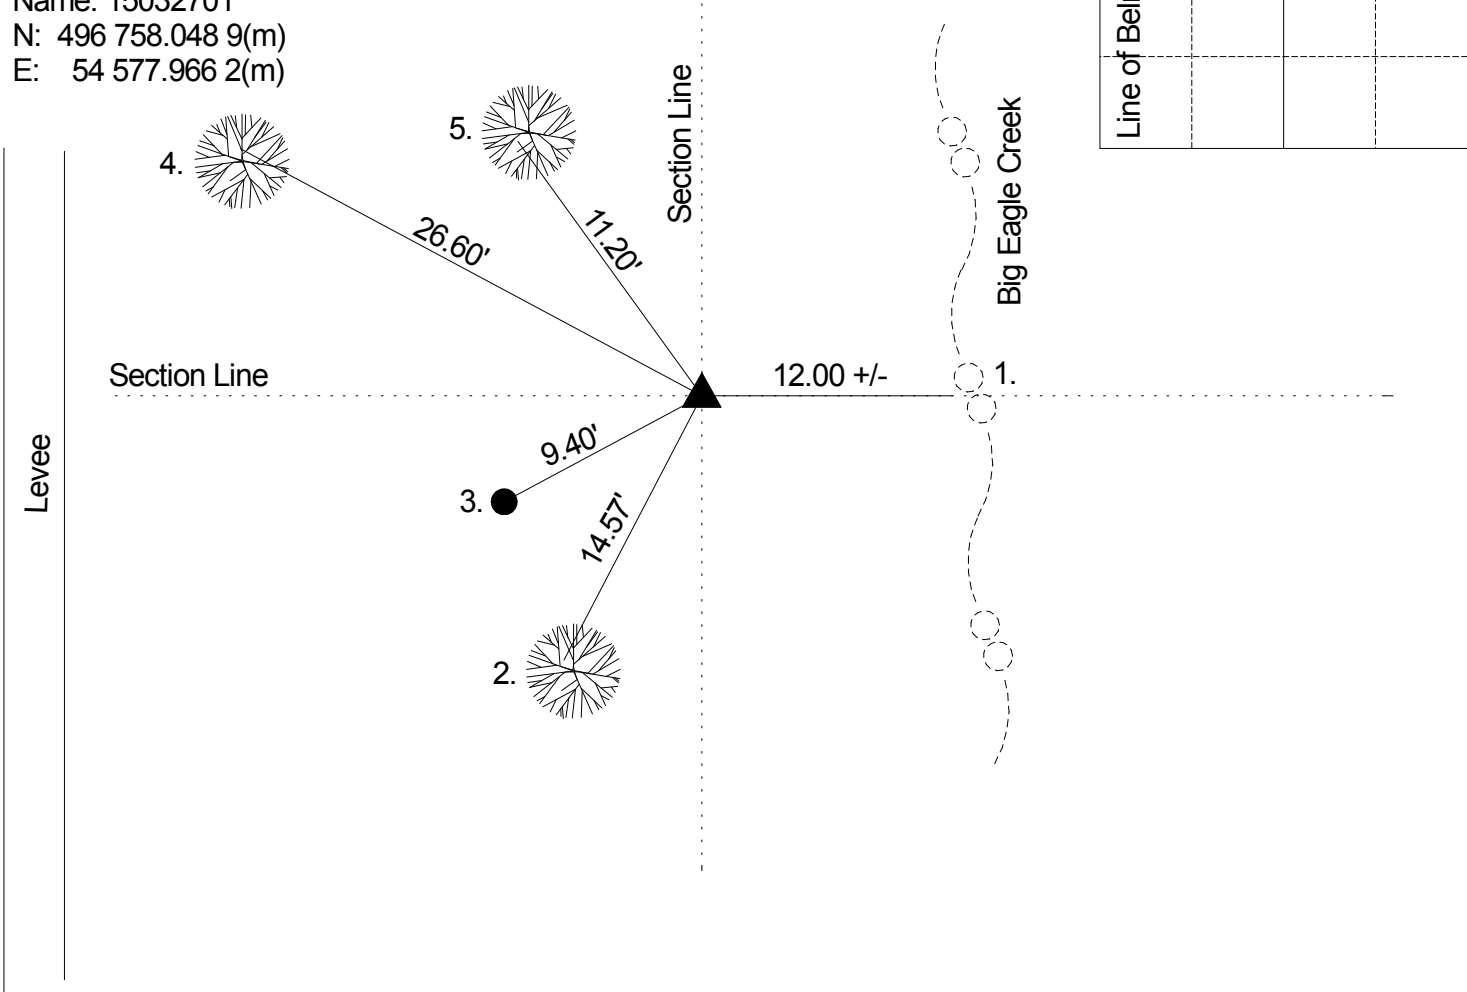

Corner originally set as a post in 1820 by Wm.B. Laughlin with the following witnesses: 12" buckeye bearing S 88 E 34 links; and a 48" elm bearing S 54 W 50 links (Marion County Atlas p. 6). A survey by H.B. Fatout on 5/23/1881 indicates no stone but the following witnesses: 12" hackberry bearing S 8 E 34 links; and a 20" swampash bearing S 50 W 11 links (Decatur Legal Book p. 21). Corner referenced by Wilcoxen on 9/22/1998 and called a 4x4 concrete monument as per Cripe Surveying job #B-4225. Corner referenced by Wilcoxen on 10/12/2009 and called a 4x4 concrete monument.

REF.	DISTANCE	DESCRIPTION
1.	12.00 +/-	Due E to edge of bank Big Eagle Creek
2.	14.57'	Mag nail NW twin hackberry 36" up Sign posted
3.	9.40'	T post at ground level
4.	26.60'	Mag nail N multi-hackberry spur root
5.	11.20'	Mag nail E twin hackberry 10" up Sign posted